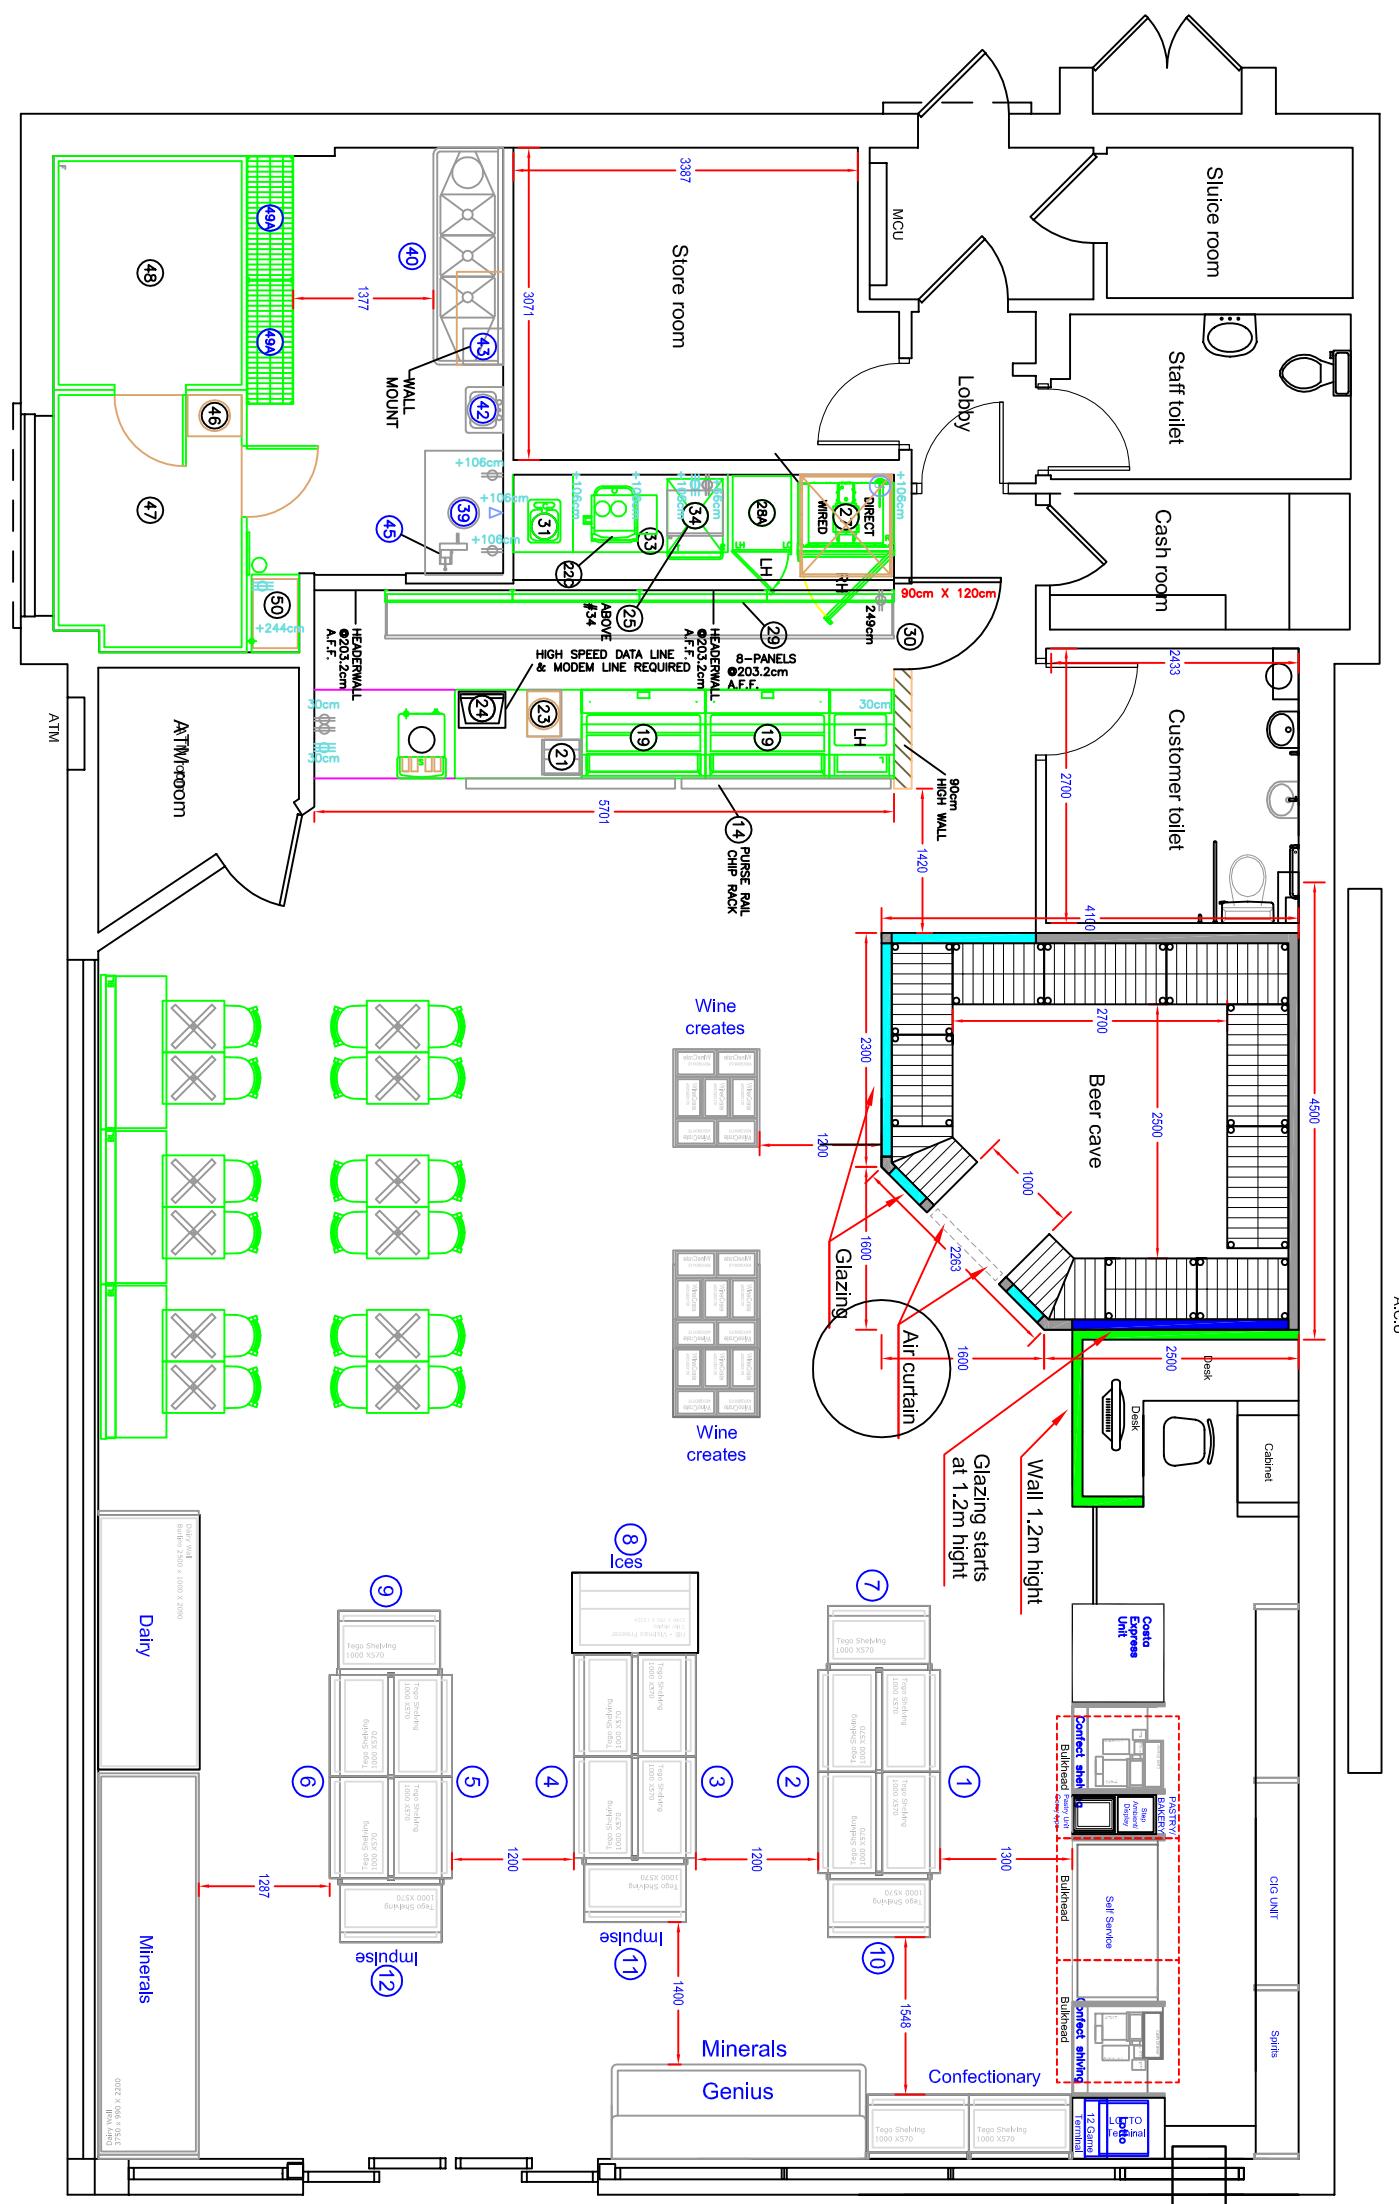

GENERAL NOTES:

- All dimensions are in metres (m) unless noted otherwise
- All works are to be in accordance with the relevant and current Health and Safety legislation
- Specification of the works to be to the appropriate Irish standard of the equivalent British standard



DESIGNED BY WP	CHEKED BY AP	APPROVED BY	DRG. TITLE
 Petrogas Group Ltd, Block 17, Joyce Way, Parkwest, Dublin 12, Ireland Tel (01) 5124892 Fax (01) 5124800			Proposed Shop Layout
PROJECT	Peterborough		
FILENAME	Peterborough	DATE 2014.02.03	SCALE 1:75