


LEGEND	
Consumption Area	
Licensable Area	
Fire Exit	
Fire Ext. Water	
Fire Ext. Foam	

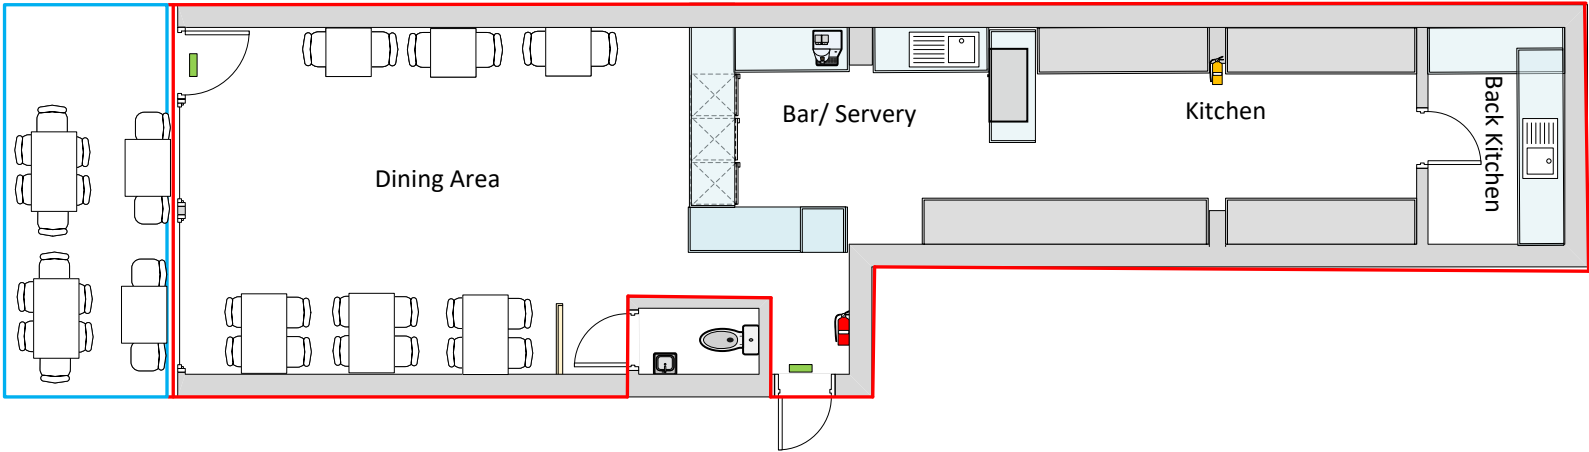

Drawing Purpose

PREMISES LICENCE APPLICATION

Drawing Details

The purpose of this drawing is for the submission of a Premises Licence Application.
All Measurements have been drawn in millimetres.
This drawing is not be used for the intention of any building, shop fitting or construction purposes.

Name of Premises

Carthage Cafe

Premises Address

345 Lincoln Road,
Peterborough,
PE1 2PF

SCALE

1-100