

### EQUIPMENT SCHEDULE

1. VEGETABLE CHILLER.	14c. 14" SINGLE FRYER (PITCO).	31. ICE MACHINE.	55. KITCHEN BIN.	78a. RAZZLE MACHINE.
2. KREME BALL MACHINE.	14d. 14" DOUBLE FRYER (PITCO).	32. 3 BOWL SINK - 2550x750.	55a. FOH SPARE BIN.	78b. PUMP AND TOPPING MACHINE.
3. TILL.	14e. 14" TRIPLE FRYER (PITCO).	32a. SINGLE BOWL SINK.	56. FIRE ALARM INDICATOR PANEL.	78c. TABLE TOP CARPIAGANI.
3a. SELF ORDER KIOSK.	14f. 18" FRYER.	32b. 3 BOWL SINK - 1650x950.	57. DISHWASHER.	78e. BLENDERS & TOPPING TABLE.
3b. HANDHELD TERMINAL.	ADD A 'G' TO FRYERS TO INDICATE THAT THEY ARE GAS.	33. S/S SHELVING.	58. S/S WALL.	79a. FOOD QUALITY MANAGEMENT PANEL (INPUT)
4. POST MIX 6 HEAD DISPENSE. (DT)	15. COUNTER.	33a. CHEMICAL CUPBOARD.	58a. S/S WALL (FLOOR TO CEILING).	79b. FOOD QUALITY MANAGEMENT MONITOR.
4a. POST MIX 7 HEAD DISPENSE. (MAIN COUNTER)	16. HC900. (HOT HOLD)	35. COLD DRAWERS.	59. DUKE HSHU HOT HOLD TO B.S. - 3x2 HIGH.	80. POSITION OF 2nd HOT WATER SUPPLY.
5. COFFEE MACHINE.	16a. HC900 - FLAPS IN PLACE OF DOOR.	36. POST MIX SYRUPS.	59a. DUKE HSHU HOT HOLD TO HCW- 2x2 HIGH.	81. OIL MANAGEMENT SYSTEM TANK.
5a. COFFEE MACHINE SLIMLINE.	17. BUN TOASTER.	37. EXTRACT HOOD.	60. STAR GRILL.	82. CO2 STORAGE.
5b. NEXT GEN COFFEE MACHINE.	18. WASH HAND BASIN (WHB).	38. MOP SINK.	61. WATER MAIN.	83a. SINGLE UNDER COUNTER PEPSI FRIDGE.
6. HCSS.	19. BURGER STATION.	39. ELECTRIC SWITCHGEAR.	62. WATER CYLINDER / BOILER.	83b. DOUBLE UNDER COUNTER PEPSI FRIDGE.
6a. HCSS BASE.	20. SINGLE BREADING TABLE.	40. BAIN MARIE	63. INTRUDER ALARM PANEL.	83c. UPRIGHT PEPSI FRIDGE.
7. BUN CHUTE.	20a. LINEAR DOUBLE BREADING TABLE.	41. UPRIGHT FRIDGE.	64. BRITVIC DRINKS COOLER.	84. INTERNAL GREASE TRAP.
7a. 2 TIER TRANSFER BIN	20b. BACK TO BACK DOUBLE BREADING TABLE.	42. STORAGE SHELVING.	65. KEY BOX.	84a. COMBINED GREASE TRAP MOP SINK.
7b. 3 TIER TRANSFER BIN	20c. SLIMLINE SINGLE BREADING TABLE.	42a. PLASTIC COATED STORAGE SHELVING	66. DEFROST (THAW) CABINET.	85. BRUSH RACK.
7c. BUCKET CHUTE	20d. NEXT GEN BREADING TABLE.	43. INSECT KILLER.	67. MOP STORAGE.	86. ELECTRICAL SERVICE COLUMN.
8. CHIP DUMP / PASS THRU.	21. UPRIGHT FREEZER.	44. WALL MOUNTED PATCH CABINET.	67a. MOP BUCKET.	87. PDMMO HOSE. (OIL)
9. DIVERSY UNIT.	22. S/S TABLING/BENCH.	44a. FLOOR STANDING PATCH CABINET.	68. MUSIC PLAYER.	88. BIFFA BIN.
10. MICROWAVE.	22a. MOBILE CHICKEN PACKING TABLE.	45. ICE CREAM MACHINE.	69. PALLETS.	89. LEARNING ZONE.
10a. MICROWAVE TABLE.	22b. HC903. (HOT HOLD)	46. FRIDGE UNIT UNDER.	70. COLD FOOD TABLE.	90. FUSION TIMER.
11. CHIP FREEZER.	24. HCW3.	47. OPEN PASS THRU	71. TWISTER DRAWER.	91. SWEET TREATS CABINETS (AMBIENT DISPLAY).
11a. LARGE CHIP FREEZER.	24a. HCW3 BASE.	48. SAFE.	72. STAR GRILL TABLE.	92. FTU5.
12. 4 HEAD HENNY PENNY.	25. DATE LABEL PRINTER	49. LANDING TABLE.	73. PLASRACK.	93. FTU5 FILTER.
12a. 6 HEAD COLECTROMATIC.	26. HOT DRAWERS - 2 SHELF	50. 2 DRAWER FILING CABINET.	74. HCW5.	94. PACKAGING TOWER.
13. 8 HEAD HENNY PENNY.	26b. HOT DRAWERS - 3 SHELF.	51. MOBILE BUN DEFROST UNIT.	75. GOODS HOIST.	95. DUAL SOFT SCOOP DISPENSER.
14. 14" SINGLE FRYER (EVOLUTION ELITE).	27. HEADSET BASE LOCATION.	52. PHONE.	76. FREESTANDING COLD DRAWER 1100x700mm.	96. MANITOWOC ES2 OVEN.
14a. 14" DOUBLE FRYER (EVOLUTION ELITE).	28. BOTTLE STORAGE.	53. WORKTOP ON CHROME LEGS.	76a. HCSS COLD DRAWER 1100x700mm.	97. DOLLY.
14b. 14" TRIPLE FRYER (EVOLUTION ELITE).	29. FREEZER ROOM.	54. WALL MOUNTED VIDEO CUPBOARD.	77. RATIONALE OVEN.	98. CASH MAT.
	30. CHICKEN CHILLER.			99. SOAK TANK.

### MIDDLE HOUSE MONITOR KEY

	burger station pack screen		order ready		cctv monitor
	pack screen		beverage		d/t monitor
	chicken pack screen		burger chute (provisional)		
	drive thru expedite		under counter expedite screen - perspex panel to counter top with screen under		

### WALL TYPE SCHEDULE

	existing structural wall / column		new structural wall / column
	existing partitioning		new full height partitioning
	existing floor mounted low height partitioning		new floor mounted low height partitioning
	existing worktop mounted full height partitioning		new worktop mounted full height partitioning

### RACKING SCHEDULE

location	existing linear	proposed linear
chicken chiller	3.4	3.4
veg chiller	3.3	3.3
freezers	5.6	6.4
dry storage	7.4	8.2

### FIRE SYMBOLS

	Break Glass fire alarm point
	Foam fire extinguisher
	CO2 fire extinguisher
	Fire blanket
	Wet chemical fire extinguisher
	Emergency stop button

### GROUND FLOOR AREA SCHEDULE

area	existing	proposed
front of house area	113.9 m <sup>2</sup>	1226 ft <sup>2</sup>
back of house area (inc counter)	118.8 m <sup>2</sup>	1278.8 ft <sup>2</sup>
staff amenity area	11.2 m <sup>2</sup>	120.6 ft <sup>2</sup>

### INTERNAL & EXTERNAL FURNITURE SCHEDULE


location	internal	external	location	internal	external
existing seats	79	n/a	proposed seats	75	n/a
existing tables	30	n/a	proposed tables	31	n/a
existing sets	20	n/a	proposed sets	19	n/a

### BOH EQUIPMENT COLOURS SCHEDULE

equipment	existing	proposed
unchanged equipment numbers (black)	00.	00.
repositioned equipment numbers (green)	00.	00.

**NOTES:**

- \* Indicates tables to remain in existing locations to prevent any making good work to existing floor.
- Note: Reuse all existing table bases/legs with new & existing table tops as shown (also reuse spare FOH tables & legs for staff room). Any new table legs which are required to be dark finish to match existing legs. Also see furniture finishes dwg.

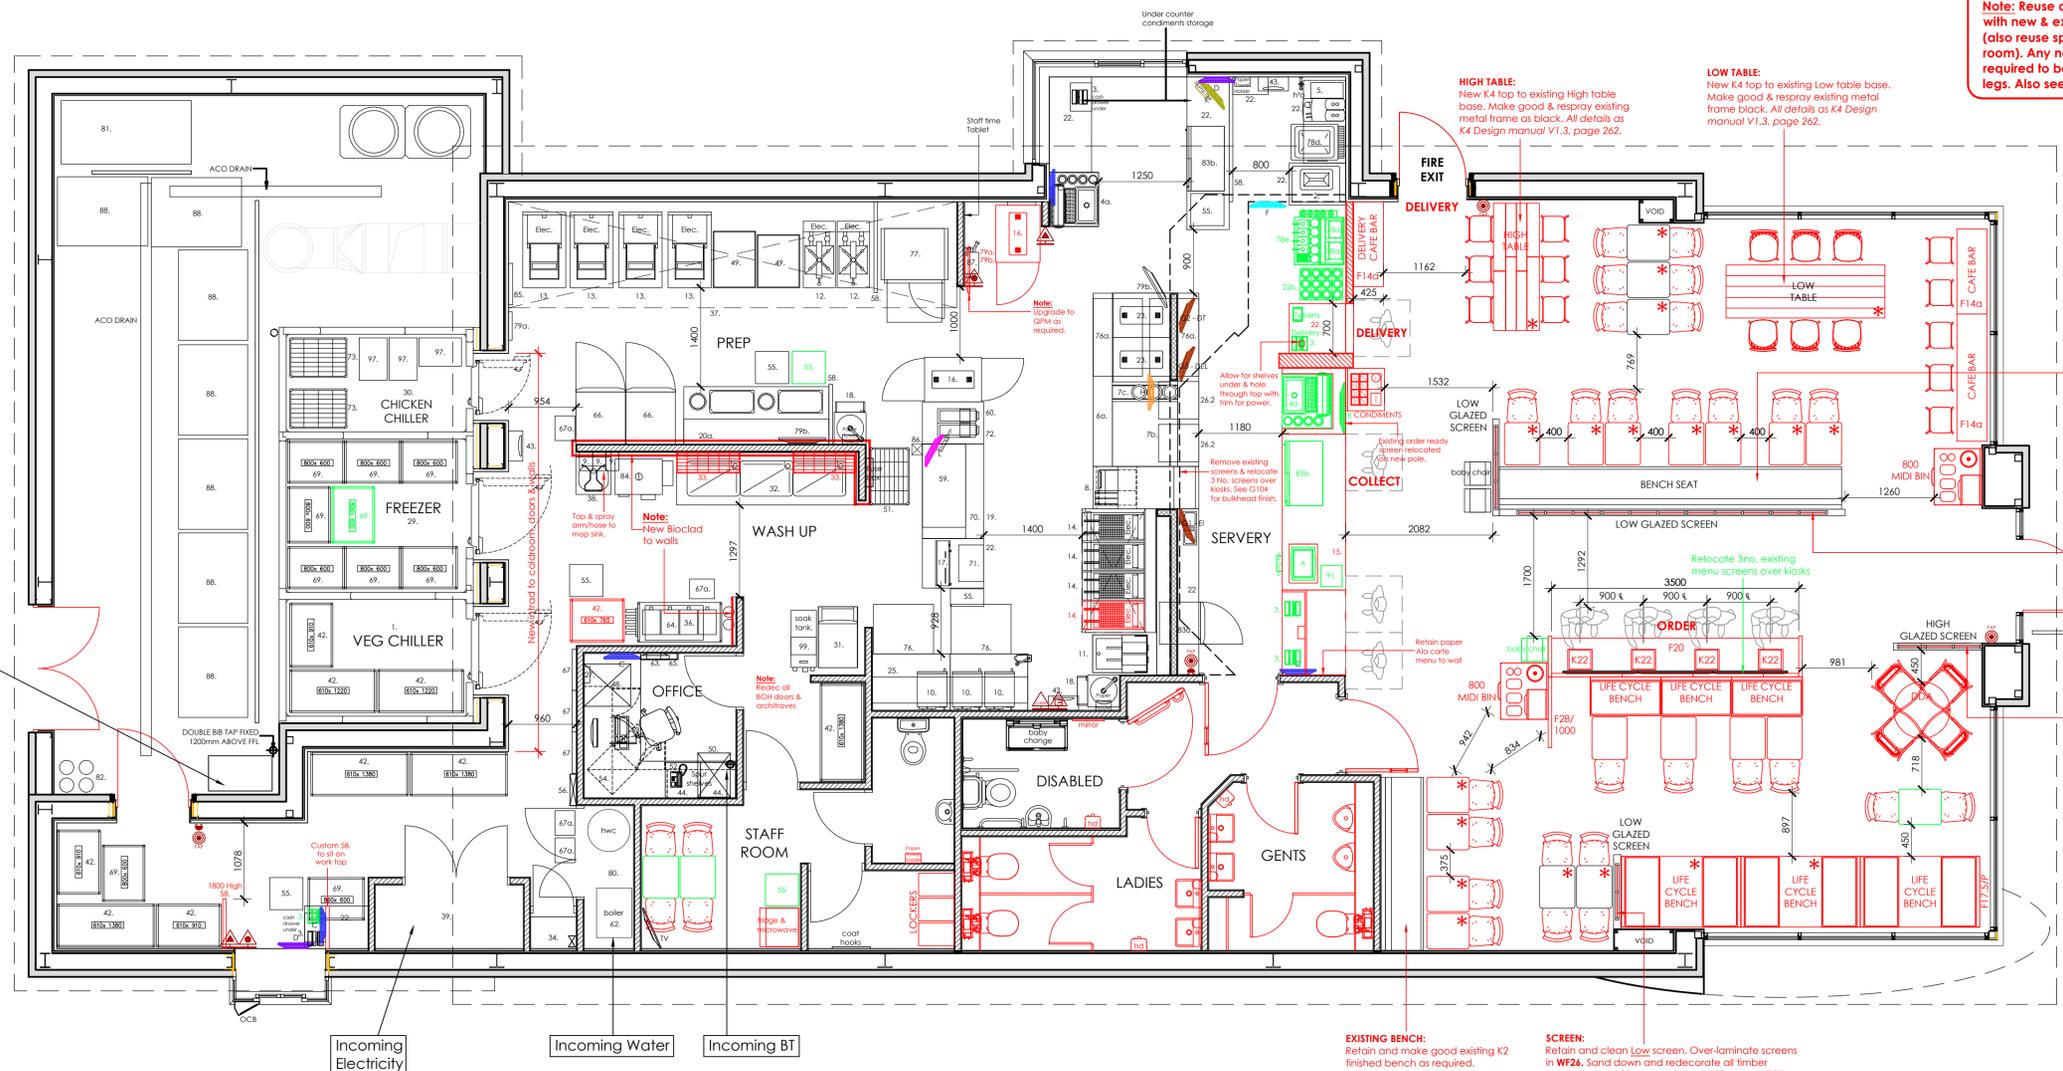

ALL DIMENSIONS TO BE CHECKED ON SITE.  
DO NOT SCALE FROM THIS DRAWING EXCEPT FOR THE PURPOSES OF LOCAL AUTHORITY PLANNING

rev	date	description
A	02.05.25	New counter bulkhead omitted & minor updates TMC

**HONE EDWARDS ASSOCIATES**

Design Studio  
Millars Three  
Southmill Road  
Bishop's Stortford  
Herts. CM23 3DH  
email: firstname.lastname@honeedwards.co.uk

Tel: 01279 758545  
Fax: 01279 757730

**DPG**

**K4 IMAGE ENHANCEMENT**

store address  
**PETERBOROUGH**  
LONDON ROAD  
HAMPTON  
PE7 8BT

drawing title  
**PROPOSED GA PLAN**

drawn by	checked	date
TMC	JE	APRIL 2025
store no.	scale	
	1:50 @ A1 / 1:100 @ A3	

drawing no.	revision
0000/2025/G100	
HEA drawing no.	revision
3384/G100	A

**proposed general arrangement plan**  
scale - 1:50 @ A1 / 1:100 @ A3

