

EQUIPMENT SCHEDULE


1. VEG CHILLER.	14b. 14" TRIPLE FRYER (EVOLUTION ELITE).	29. FREEZER ROOM.	53. WORKTOP ON CHROME LEGS.	77. RATIONALE OVEN.
2. KREAM BALL MACHINE.	14c. 14" FRYER (PITCO).	30. COLD ROOM.	54. WALL MOUNTED VIDEO CUPBOARD.	78a. RAZZLE MACHINE.
3. TILL.	14d. 14" DOUBLE FRYER (PITCO).	31. ICE MACHINE.	55. KITCHEN BIN.	78b. PUMP AND TOPPING MACHINE.
3a. SELF SERVICE KIOSK.	14e. 14" TRIPLE FRYER (PITCO).	32. 3 BOWL SINK - 2550x750.	55a. FOH SPARE BIN.	78c. TABLE TOP CARPIAGANI.
3b. HANDHELD TERMINAL.	14f. 18" FRYER.	32a. SINGLE BOWL SINK.	56. FIRE ALARM INDICATOR PANEL.	78e. BLENDERS & TOPPING TABLE.
4. POST MIX 6 HEAD DISPENSE.	ADD A 'G' TO FRYERS TO INDICATE THAT THEY ARE GAS.	32b. 3 BOWL SINK - 1650x950.	57. DISHWASHER.	79a. FOOD QUALITY MANAGEMENT PANEL.
4a. POST MIX 7 HEAD DISPENSE.	15. COUNTER.	33. S/S SHELVING.	58. S/S WALL.	79b. FOOD QUALITY MANAGEMENT MONITOR.
5. COFFEE MACHINE.	16. HC900.	34. CHEMICAL CUPBOARD.	59. DUKE HSHU HOT HOLD TO B.S. - 3x2 HIGH.	80. POSITION OF 2nd HOT WATER SUPPLY.
5a. COFFEE MACHINE SLIMLINE.	16a. HC900 - FLAPS IN PLACE OF DOOR.	35. COLD DRAWERS.	59a. DUKE HSHU HOT HOLD TO HCW- 2x2 HIGH.	81. OIL MANAGEMENT SYSTEM TANK.
5b. NEXT GEN COFFEE MACHINE	17. BUN TOASTER.	36. POST MIX SYRUPS.	60. STAR GRILL.	82. CO2 STORAGE.
6. HCS5.	18. WHB.	37. EXTRACT HOODS.	61. WATER MAIN.	83a. SINGLE UNDER COUNTER PEPSI FRIDGE.
6a. HCS5 BASE.	19. BURGER STATION.	38. MOP SINK.	62. WATER CYLINDER / BOILER LOCATION.	83b. DOUBLE UNDER COUNTER PEPSI FRIDGE.
7. BUN CHUTE.	20. SINGLE BREADING TABLE.	39. ELECTRIC SWITCHGEAR.	63. INTRUDER ALARM PANEL.	83c. UPRIGHT PEPSI FRIDGE.
7a. 2 TIER TRANSFER BIN	20a. LINEAR DOUBLE BREADING TABLE.	40. BAIN MARIE	64. BRITVIC DRINKS COOLER.	84. INTERNAL GREASE TRAP.
7b. 3 TIER TRANSFER BIN	20b. BACK TO BACK DOUBLE BREADING TABLE.	41. UPRIGHT FRIDGE.	65. KEY BOX.	84a. COMBINED GREASE TRAP MOP SINK.
7c. BUCKET CHUTE	20c. SLIMLINE BREADING TABLE.	42. STORAGE SHELVING.	66. THAW CABINET.	85. BRUSH RACK.
8. CHIP DUMP / PASS THRU.	20d. NEXT GEN BREADING TABLE.	42a. PLASTIC COATED STORAGE SHELVING	67. MOP STORAGE.	86. ELECTRICAL SERVICE COLUMN.
9. DIVERSEY UNIT.	21. UPRIGHT FREEZER.	43. INSECT KILLER.	67a. MOP BUCKET.	87. PDMO HOSE.
10. MICROWAVE.	22. S/S TABLING/BENCH.	44. WALL MOUNTED PATCH CABINET.	68. MUSIC PLAYER	88. BIFFA BIN.
10a. MICROWAVE TABLE.	22a. MOBILE CHICKEN PACKING TABLE.	44a. FLOOR STANDING PATCH CABINET.	69. PALLETS	89. LEARNING ZONE.
11. CHIP FREEZER.	23. HC903.	45. ICE CREAM MACHINE.	70. COLD FOOD TABLE.	90. FUSION TIMER.
11a. LARGE CHIP FREEZER.	24. HCW3.	46. FRIDGE UNIT UNDER.	71. TWISTER DRAWER.	91. AMBIENT DISPLAY.
12. 4 HEAD HENNY PENNY.	24a. HCW3 BASE.	47. OPEN PASS THRU	72. STAR GRILL TABLE.	92. FTUS.
12a. 6 HEAD COLECTROMATIC.	25. LABEL PRINTER	48. SAFE.	73. PLASRACK	93. FUS FILTER.
13. 8 HEAD HENNY PENNY.	26.2 HOT DRAWERS - 2 SHELF	49. LANDING TABLE.	74. HCW5.	94. PACKAGING TOWER.
14. 14" FRYER (EVOLUTION ELITE).	26.3 HOT DRAWERS - 3 SHELF.	50. DRAWER FILING CABINET.	75. GOODS HOIST.	95. DUAL SOFT SCOOP DISPENSER.
14a. 14" DOUBLE FRYER (EVOLUTION ELITE).	27. HEADSET BASE LOCATION.	51. MOBILE BUN DEFROST UNIT.	76. FREESTANDING COLD DRAWER 1100x700mm.	96. MANITOWOC ES2 OVEN.
	28. BOTTLE STORAGE.	52. PHONE.	76a. HCS5 COLD DRAWER 1100x700mm.	97. DOLLY.

FIRE SYMBOLS

	Foam fire extinguisher
	CO2 fire extinguisher
	Fire blanket
	Wet chemical fire extinguisher

MIDDLE HOUSE MONITOR KEY

	burger station pack screen		order ready		cctv monitor
	pack screen		beverage		d/t monitor
	chicken pack screen		burger chute (provisional)		
	drive thru expedite		under counter expedite screen - perspex panel to counter top with screen under		

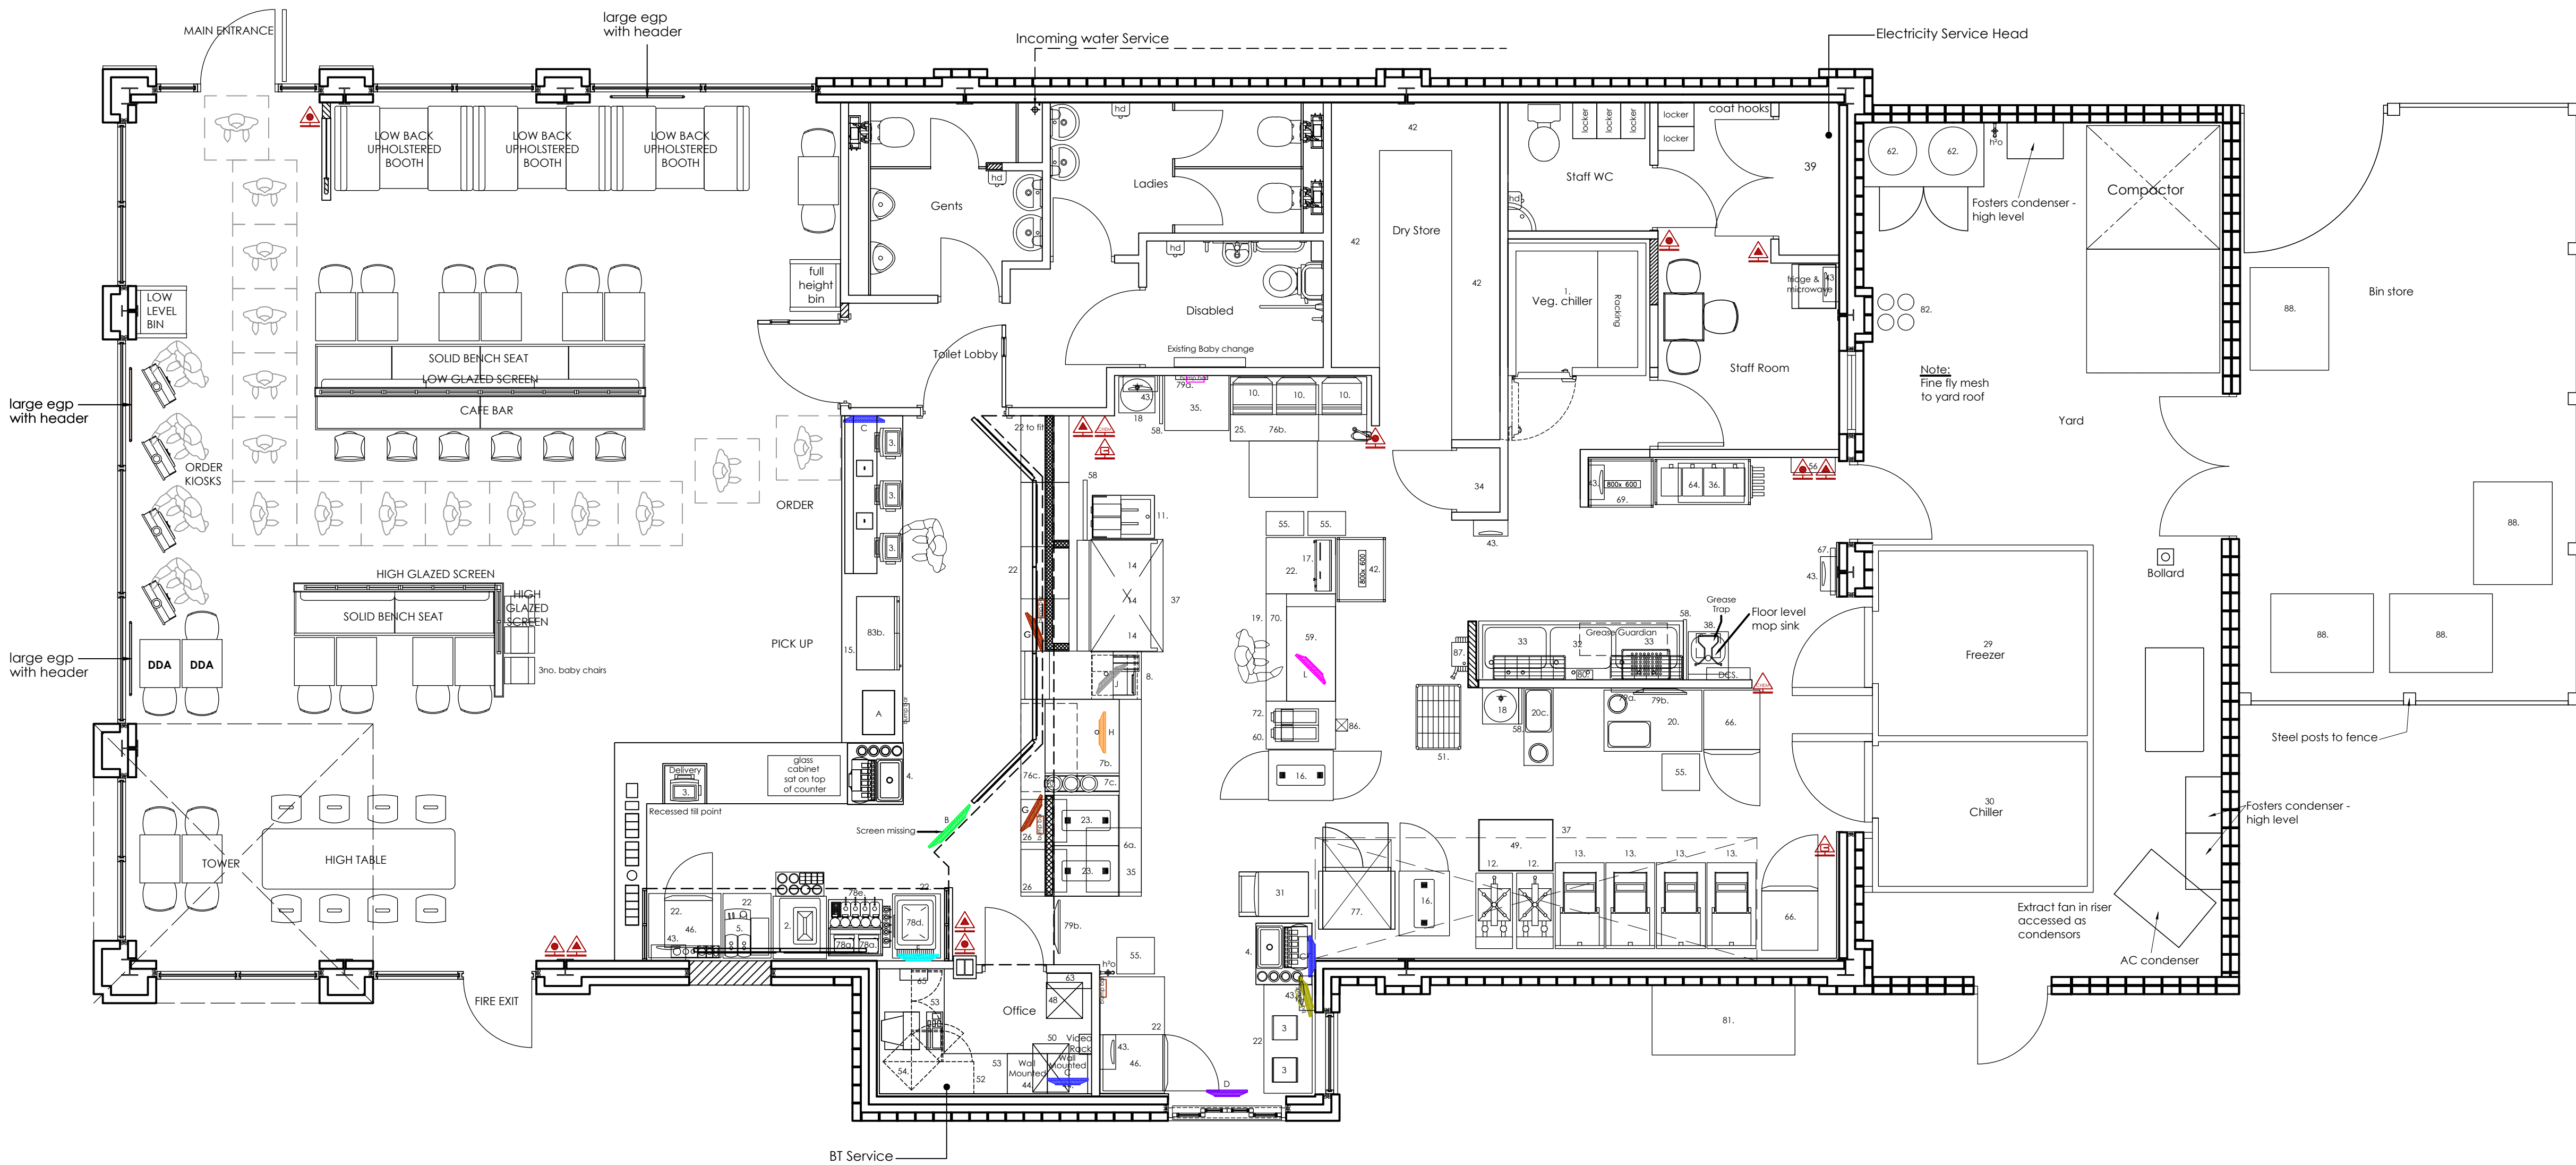

ALL DIMENSIONS TO BE CHECKED ON SITE.

DO NOT SCALE FROM THIS DRAWING EXCEPT FOR THE PURPOSES OF LOCAL AUTHORITY PLANNING

rev date description

HONE EDWARDS ASSOCIATES

Design Studio
Millars Three
Southmill Road
Bishop's Stortford
Herts. CM23 3DH
email: firstname.lastname@honeedwards.co.uk

Tel: 01279 758545
Fax: 01279 757730

DPG



REFRESHER K2 - K3

store address

PASTON PARKWAY
EYE ROAD
PETERBOROUGH
CAMBRIDGESHIRE
PE1 4SA

drawing title

EXISTING GA PLAN

drawn by	checked	date
TMC	JE	DEC 2020
store no.	scale	
	1:50 @ A1 / 1:100 @ A3	

drawing no.	revision
0000/2020/G099	
HEA drawing no.	revision
3054/G099	

existing plan

scale - 1:50 @ A1 / 1:100 @ A3

SCALE 1:50 only 0 1 2 3 4 5 10