



TMV Architects
 The Repeater Station
 London Road
 Norman Cross
 Peterborough PE7 3TB

info@tmvarchitects.co.uk
 01733 794 795
 tmvarchitects.co.uk

Scale Bar

0 10

Contractors must work only to figured dimensions which are to be checked on site and discrepancies are to be reported to the architect before proceeding.

All rights described in chapter IV of the copyright designs and patents act 1988 have been generally reserved.

Information contained within this drawing is the sole copyright of TMV Architects and should not be reproduced or impacted to a third party without written permission.

Rev.	Date	Details

Planning

Drawing Name

Site Location Plan

Project Name

YBS Peterborough Business Park

Project No.

995

Dwg No.

101A

Rev.

NA

Scale


1:2500 @ A4

Drawn

NA

Date


15.02.2023

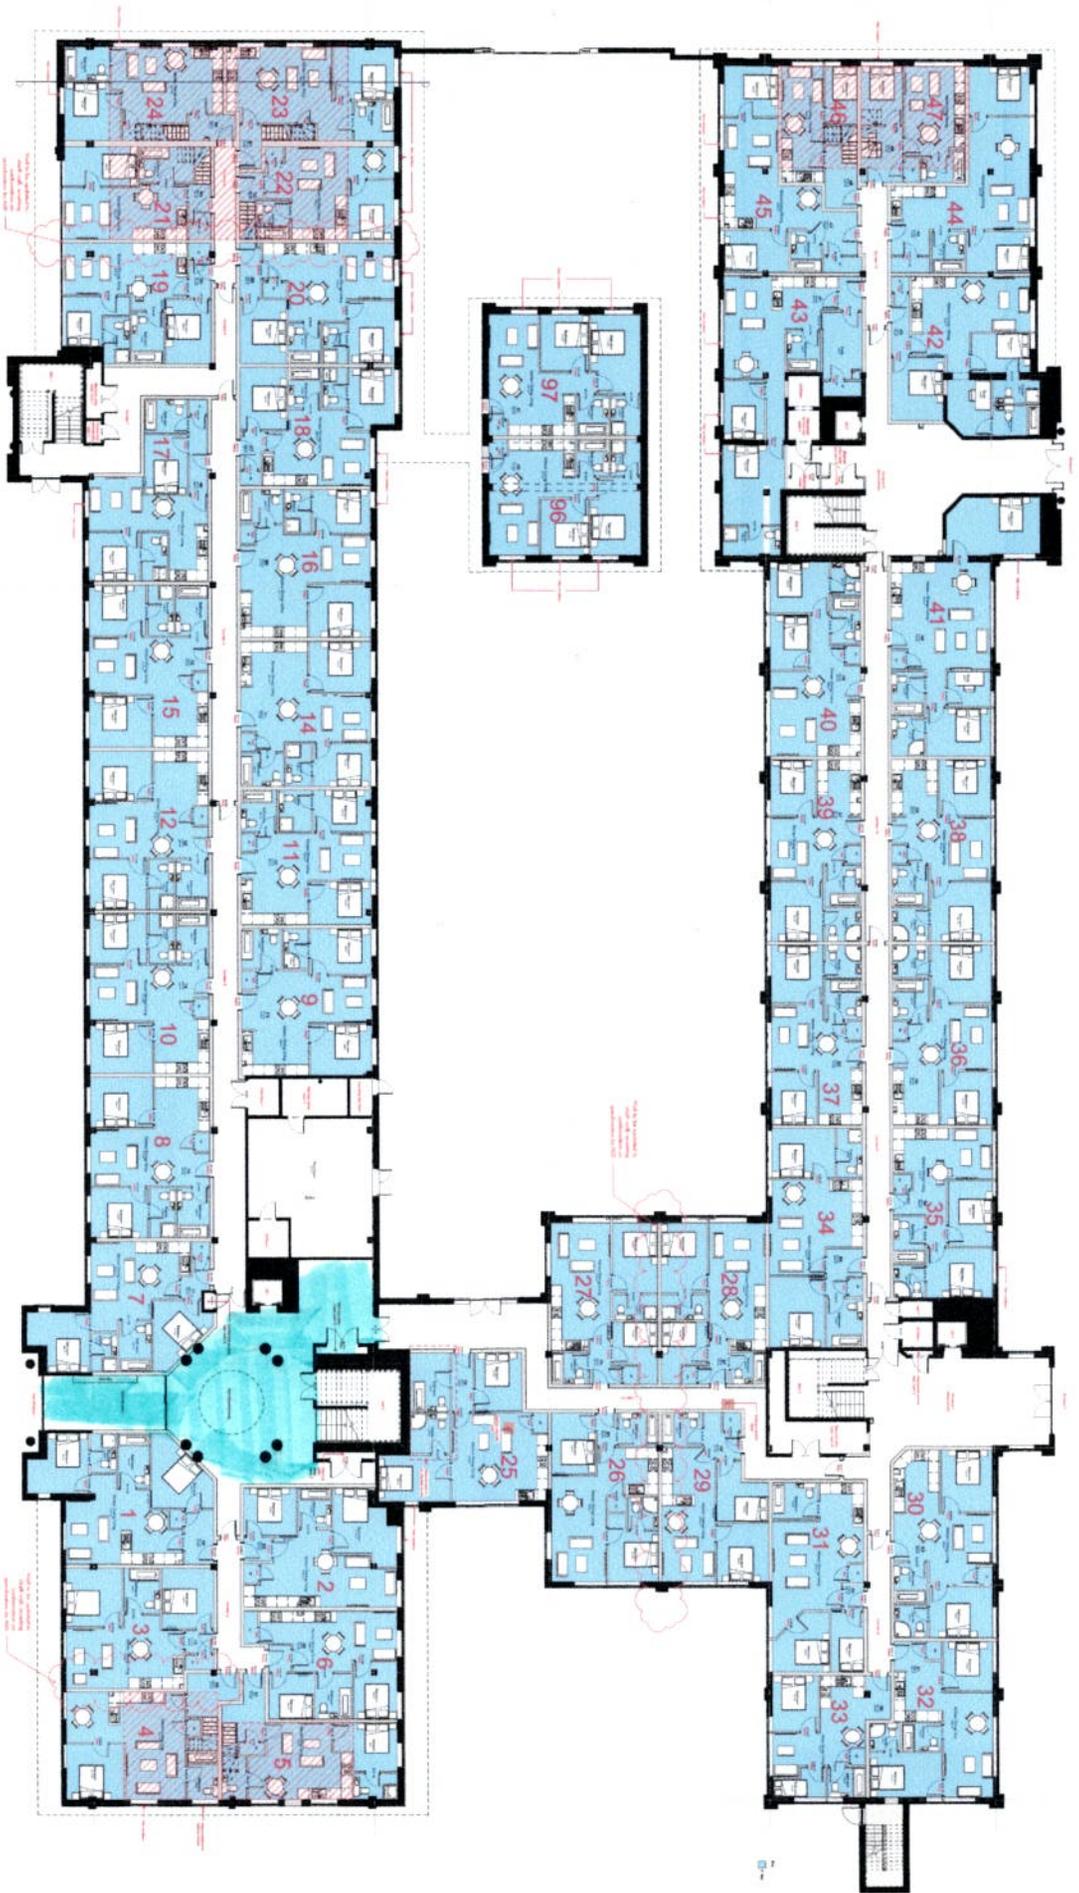

1. 1:100
 2. 1:100
 96. 1:100
 97. 1:100




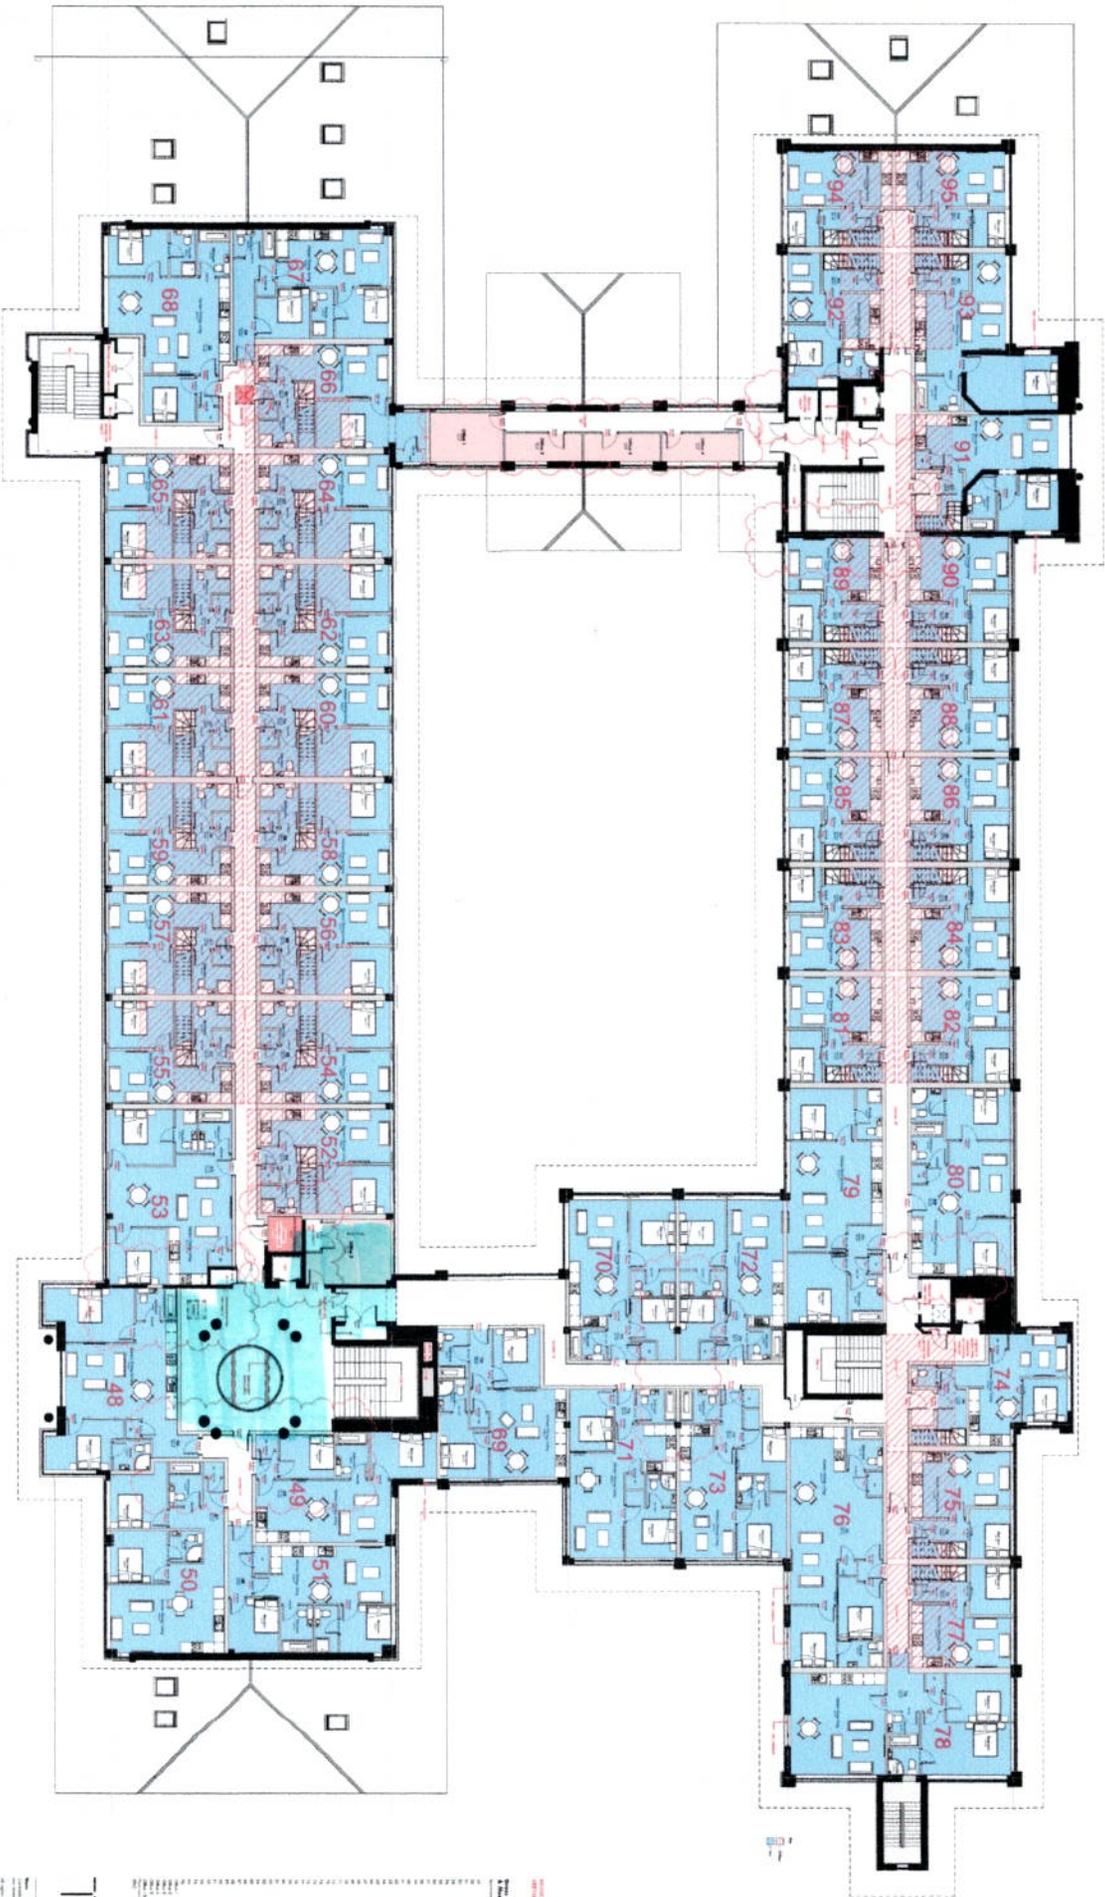




